
Material	High Conductivity Seamless Copper Tube			
Plating	Electro-Tin			
Vire Size	2 AWG	Ť		CU 12H
/ire Type	Stranded Copper; Class B: Compact, Compressed or Concentric, Class C: Concentric	.75±.04	PANDUIT	2 STR CU LCC2-12H
ire Strip Length	1-1/4 in.		(0) 04	1.751.00
ud Size	1/2 in.	<del></del>	.63±.04   <del>-</del>	— 1.75±.02 -
JL Listed Wire Connector	Yes, for applications up to 35kv. Consult cable manufacturer for voltage stress relief instructions with applications greater than 2000 volts.			
L Temperature ating	90° C			
S.A Certified ire Connector	Yes			
anduit Color Code on Barrel	BROWN			
'anduit Die Index No. on Barrel	P33			
Iternate Industry ie Index No. () n Barrel	(10)			

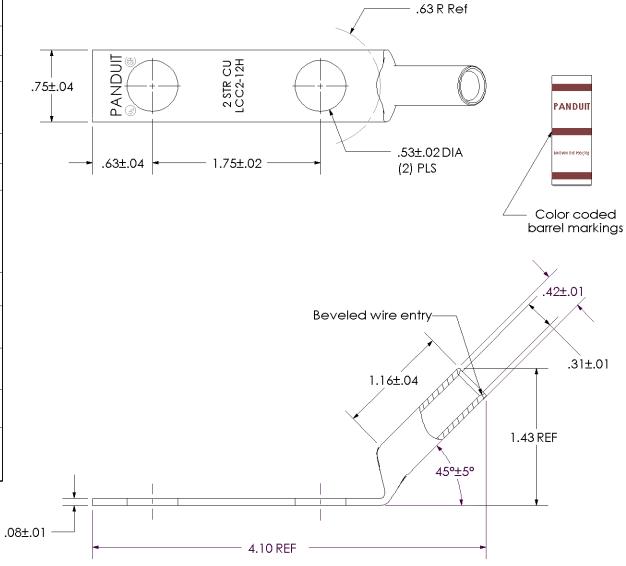



00 8/02 SAB DRL RELEASED 10334   REV DATE BY CHK DESCRIPTION ECN S							
REV DATE BY CHK DESCRIPTION FCN S	34	10334	RELEASED	DRL	SAB	8/02	00
MET SALE STORM	N sc	ECN	DESCRIPTION	СНК	BY	DATE	REV



LCC2-12H-Q Copper Lug - Two-Hole, Long Barrel, 45° Angle Tongue

SCALE DRAWING NO / CAD FILE N/A

LCC2-12H-CUST